


CONCEPTUAL DESIGN FOR
HARNETT COUNTY ANIMAL SHELTER

COMM. NO. 1208

DATE: 12/09/22

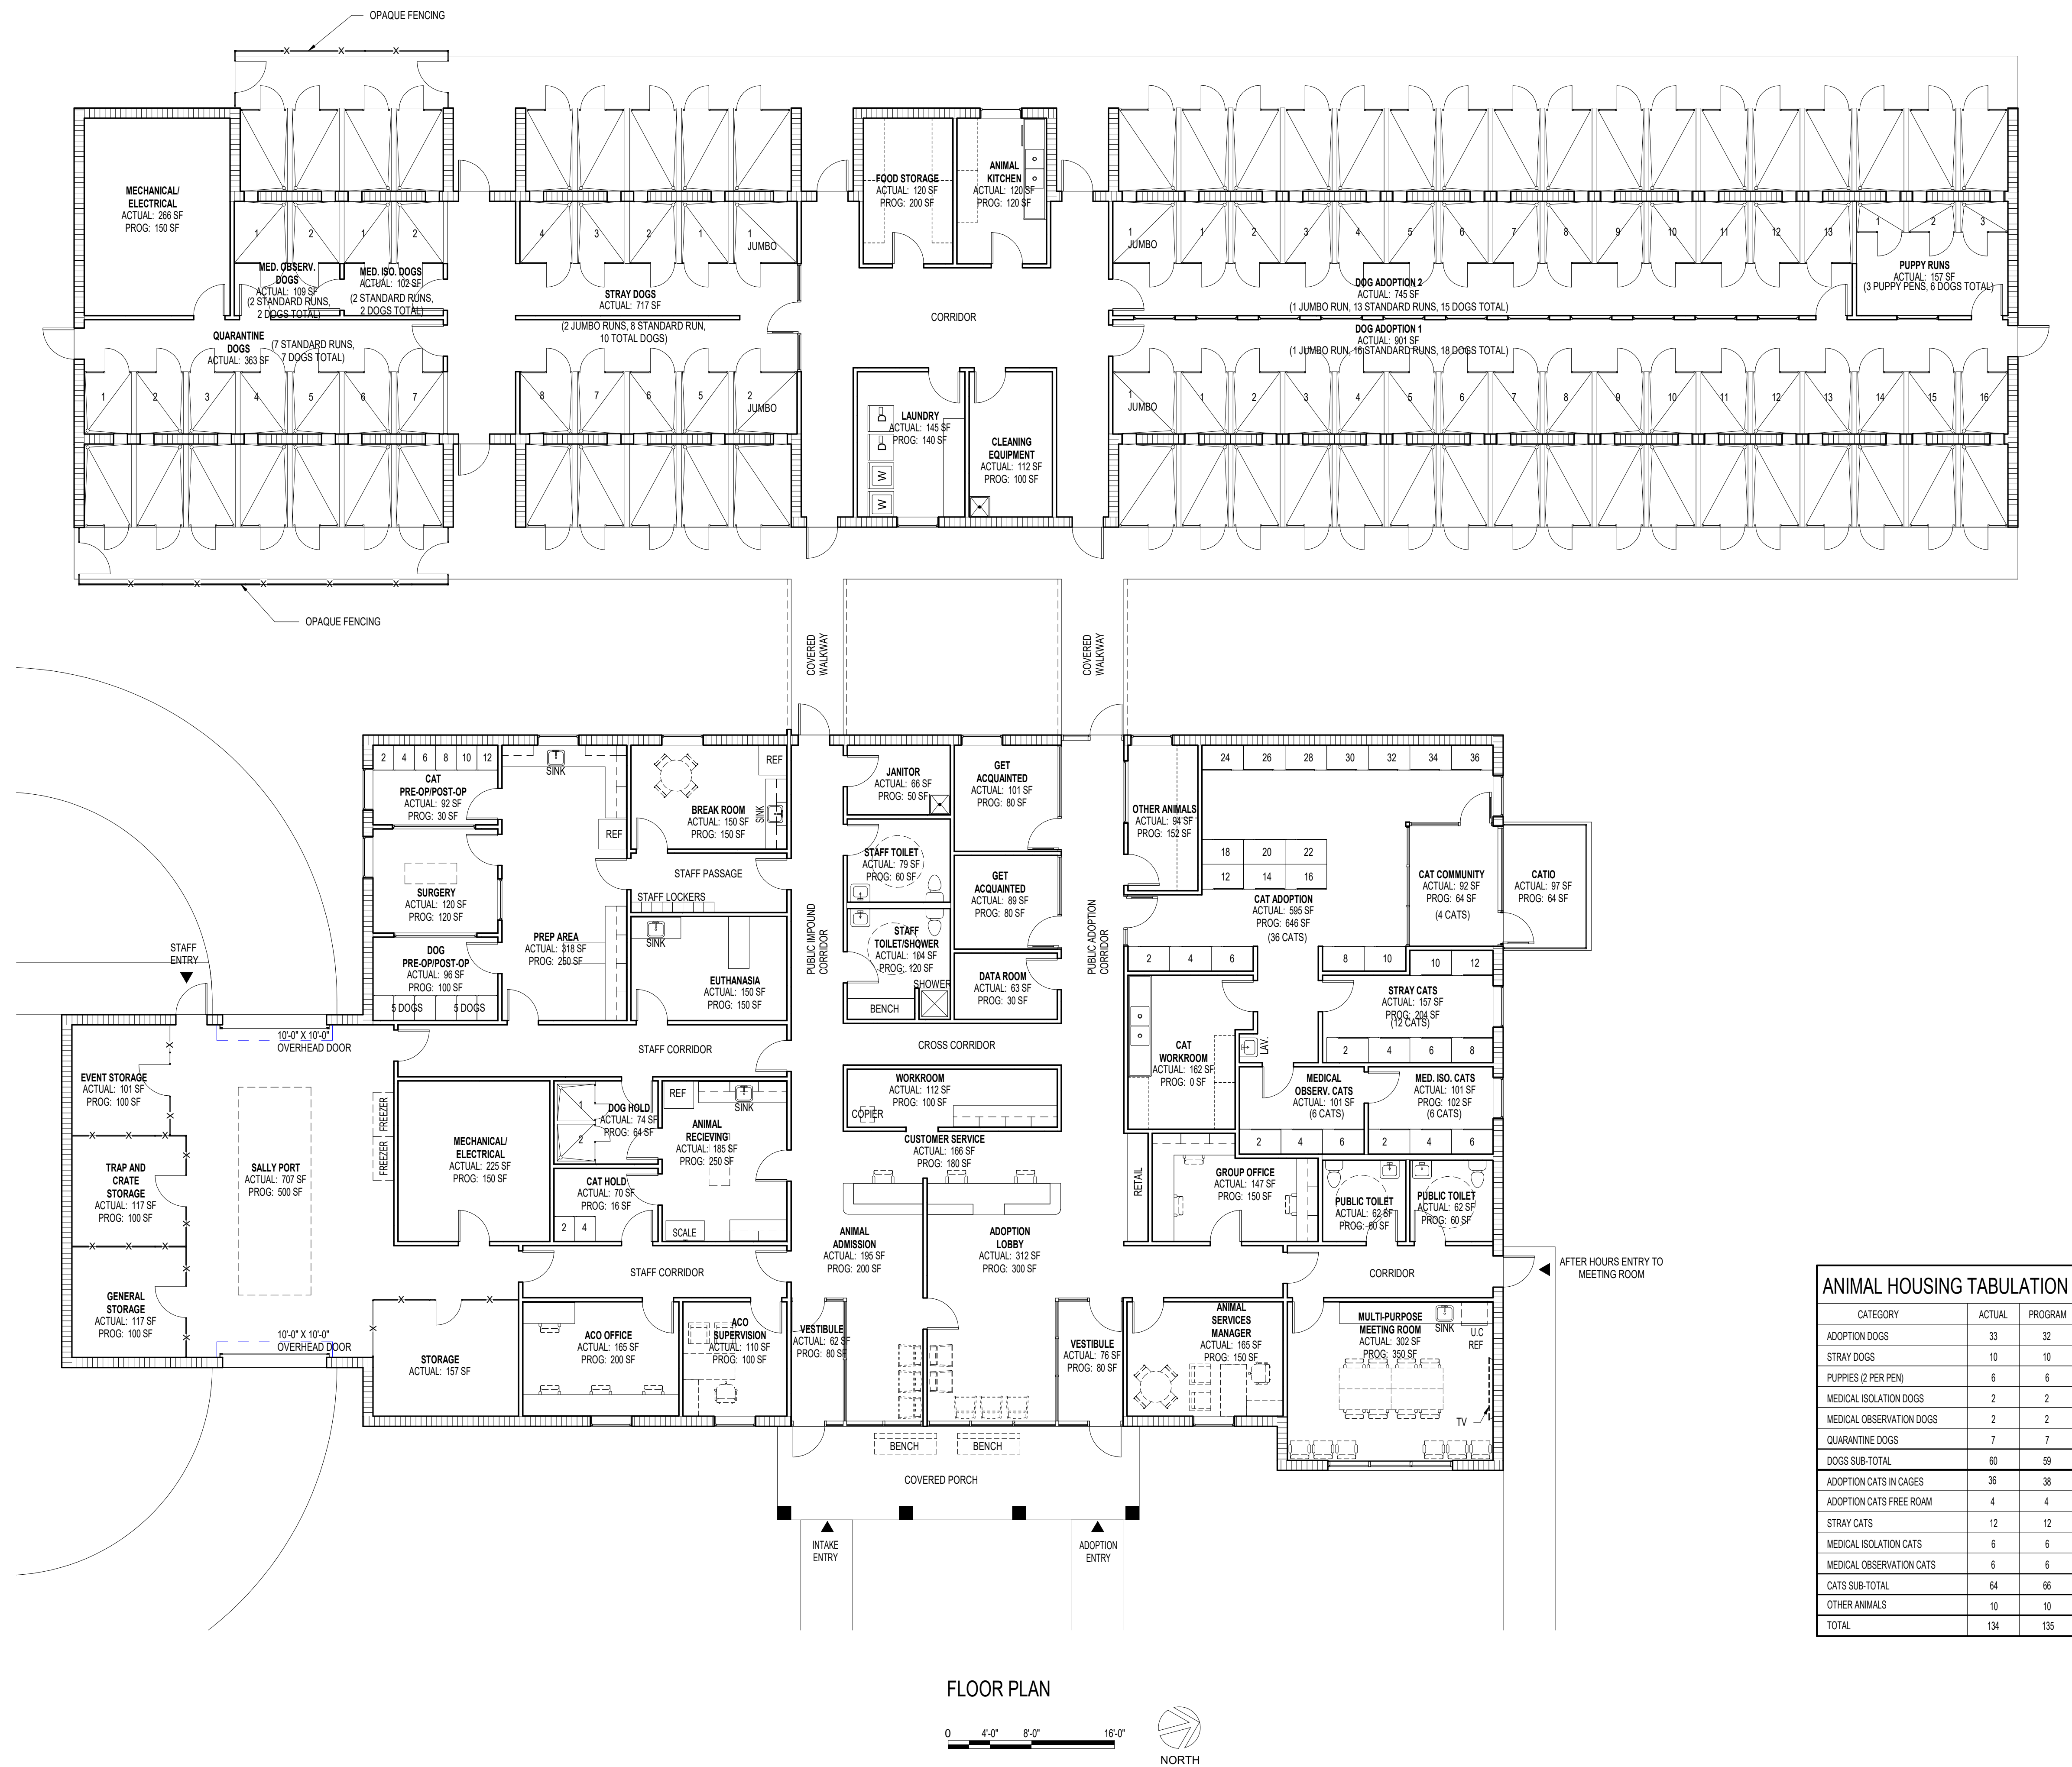

ANIMAL HOUSING TABULATION		
CATEGORY	ACTUAL	PROGRAM
ADOPTION DOGS	33	32
STRAY DOGS	10	10
PUPPIES (2 PER PEN)	6	6
MEDICAL ISOLATION DOGS	2	2
MEDICAL OBSERVATION DOGS	2	2
QUARANTINE DOGS	7	7
DOGS SUB-TOTAL	60	59
ADOPTION CATS IN CAGES	36	38
ADOPTION CATS FREE ROOM	4	4
STRAY CATS	12	12
MEDICAL ISOLATION CATS	6	6
MEDICAL OBSERVATION CATS	6	6
CATS SUB-TOTAL	64	66
OTHER ANIMALS	10	10
TOTAL	134	135

AREA TABULATION		
AREA	ACTUAL	PROGRAM
A/C SPACE	12,150 SF	11,743 SF
NON A/C SPACE	3,685 SF	3,382 SF
TOTAL	15,835 SF	15,116 SF

NOT FOR REGULATORY APPROVAL,
PERMITTING, OR CONSTRUCTION



SHELTER PLANNERS OF AMERICA, COPYRIGHT ©
1106 W. RANDOL MILL RD. SUITE 300, ARLINGTON, TX 76012 - PHONE (817) 265-8522
NORTH CAROLINA LICENCE NO. 14854